


Schemat I - roboty prowadzone w poboczu drogi

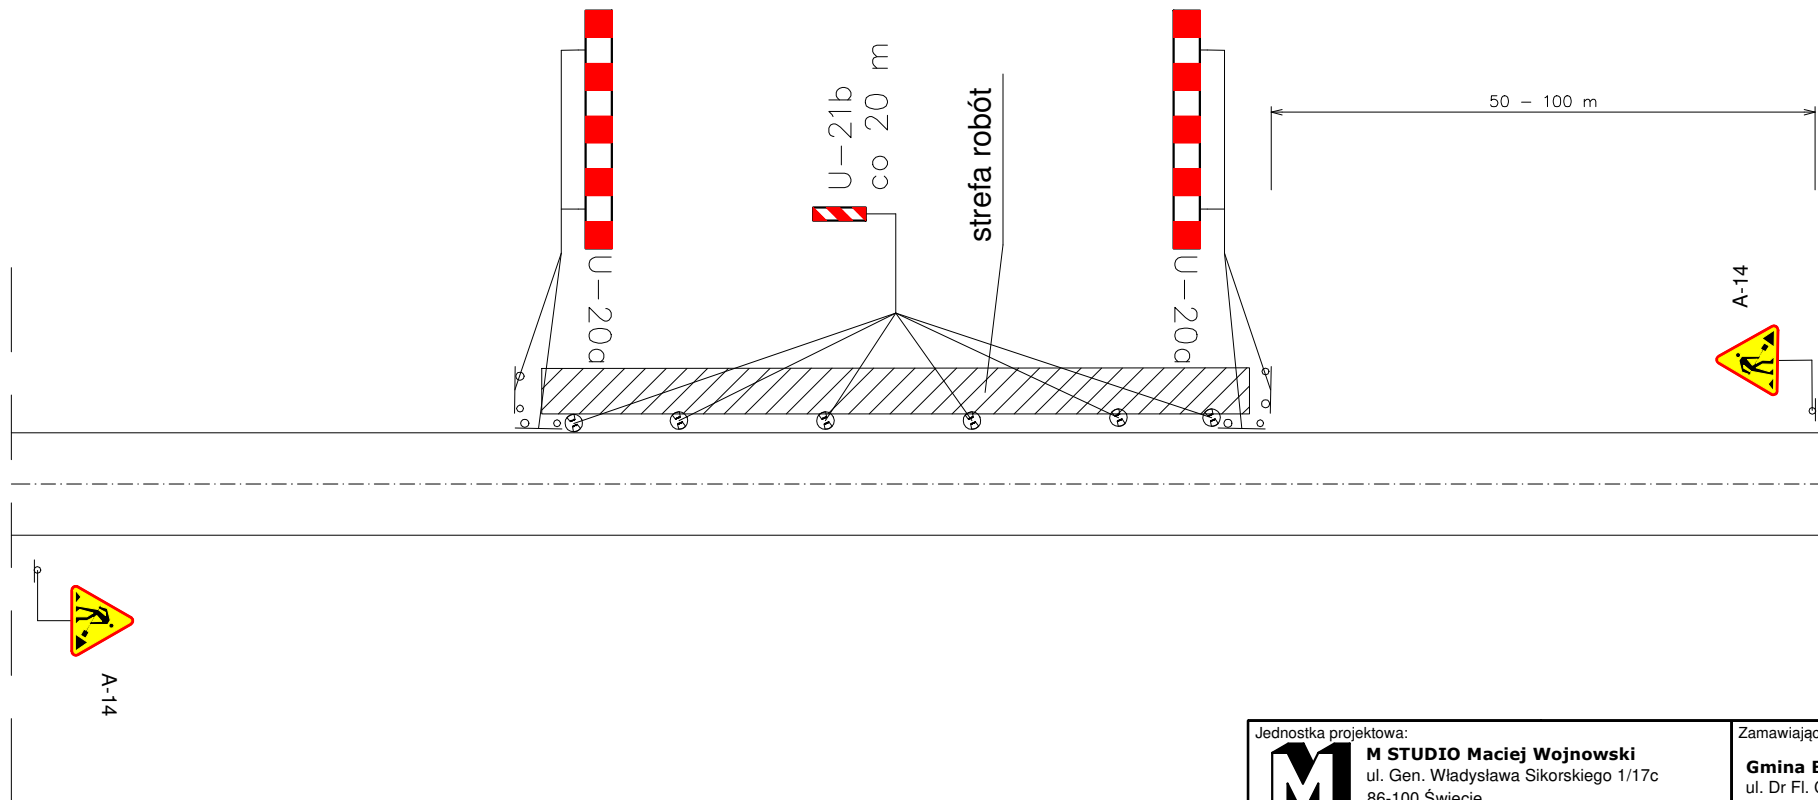

Jednostka projektowa: <div> M STUDIO</div> Maciej Wojnowski ul. Gen. Władysława Sikorskiego 1/17c 86-100 Świecie		Zamawiający: Gmina Bukowiec ul. Dr Fl. Ceynowy 14 86-122 Bukowiec	
Stadium: <div>Czasowa Organizacji Ruchu</div>			
Temat: <div>Budowa drogi gminnej nr 030915C Gawroniec-Poledno</div>			
Branża: <div>DROGOWA</div>			
Tytuł rysunku: <div>Schemat oznakowania</div>			
ZESPÓŁ PROJEKTOWY			
Funkcja	Imię i Nazwisko	Numer uprawnień	Podpis
PROJEKTANT branża drogowa	mgr inż. Maciej Wojnowski	KUP/0118/PWOD/11	
data 06.2019	nr rys. 2.1	faza COR	Tom -



Jednostka projektowa:  M STUDIO Maciej Wojnowski ul. Gen. Władysława Sikorskiego 1/17c 86-100 Świecie		Zamawiający: Gmina Bukowiec ul. Dr Fl. Ceynowy 14 86-122 Bukowiec	
Stadium: <div style="text-align: center; font-size: 1.5em; font-weight: bold;">Czasowa Organizacji Ruchu</div>			
Temat: <div style="text-align: center; font-weight: bold;">Budowa drogi gminnej nr 030915C Gawroniec-Poledno</div>			
Branża:		DROGOWA	
Tytuł rysunku: <div style="text-align: center; font-weight: bold;">Schemat oznakowania</div>			
ZESPÓŁ PROJEKTOWY			
Funkcja	Imię i Nazwisko	Numer uprawnień	Podpis
PROJEKTANT branża drogowa	mgr inż. Maciej Wojnowski	KUP/0118/PWOD/11	
data 06.2019	nr rys. <div style="font-size: 1.5em; font-weight: bold;">2.2</div>	faza <div style="font-size: 1.5em; font-weight: bold;">COR</div>	Tom <div style="font-size: 1.5em; font-weight: bold;">-</div>